



AREA IN CONCRETE DECK
THAT NEEDS TO BE PATCHED

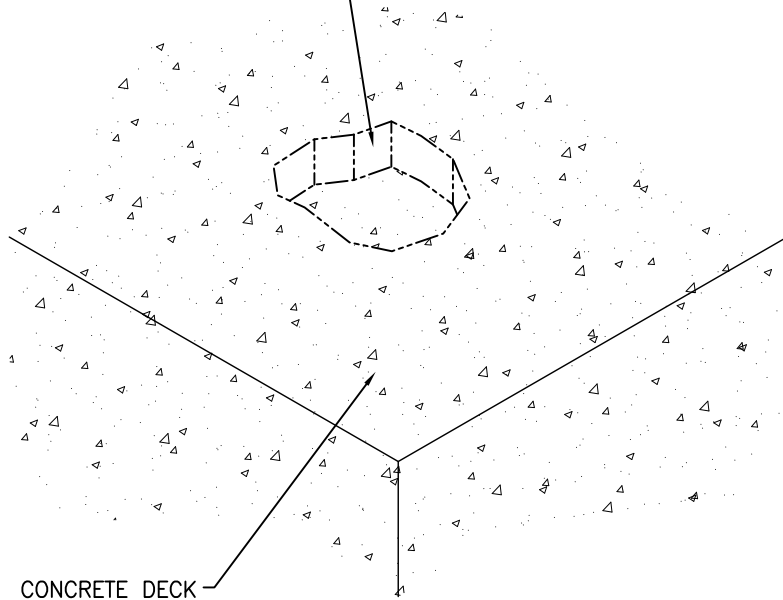

CONCRETE DECK

NOTE: USE CONCRETE REPAIR PREPARATION
METHOD AND GEOMETRIES ACCEPTABLE TO
ENGINEER OF RECORD

AREA IN CONCRETE DECK
AFTER EMCRETE PATCH

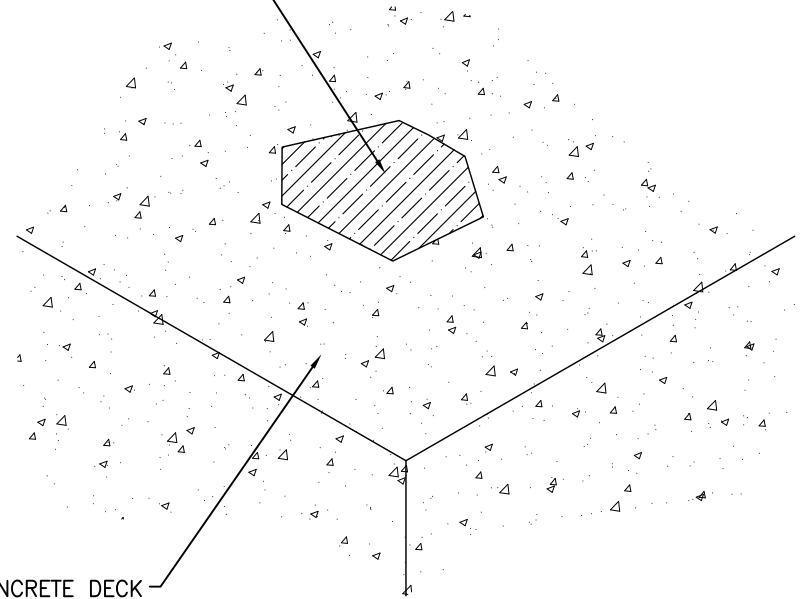

CONCRETE DECK

EMSEAL JOINT SYSTEMS LTD.

EMCRETE PATCH IN A CONCRETE DECK

THIS DOCUMENT CONTAINS INFORMATION OF A CONFIDENTIAL NATURE AND IS
PROPRIETARY TO EMSEAL JOINT SYSTEMS LTD. ANY UNAUTHORIZED USE WILL BE
PROSECUTED. THIS DRAWING IS PROTECTED BY COPYRIGHT, THE RIGHT TO
REPRODUCE IN ANY FORM BEING THE EXCLUSIVE RIGHT OF EMSEAL JOINT
SYSTEMS LTD. ANY UNAUTHORIZED REPRODUCTION WHETHER IN TWO OR THREE
DIMENSIONS WILL BE PROSECUTED. © 2014 EMSEAL JOINT SYSTEMS LTD.

DRAWN BY: SLO	DATE: 2014/06/11	SCALE: N.T.S.	SHEET No: 1 OF 1
------------------	---------------------	------------------	---------------------

PART NUMBER:
PATCH IN CONCRETE DECK