


30 ANCHORS TOTAL PER
13.12 LF (4m) LENGTH
(15 ANCHORS EACH SIDE)

MIGUA FSN 50/15

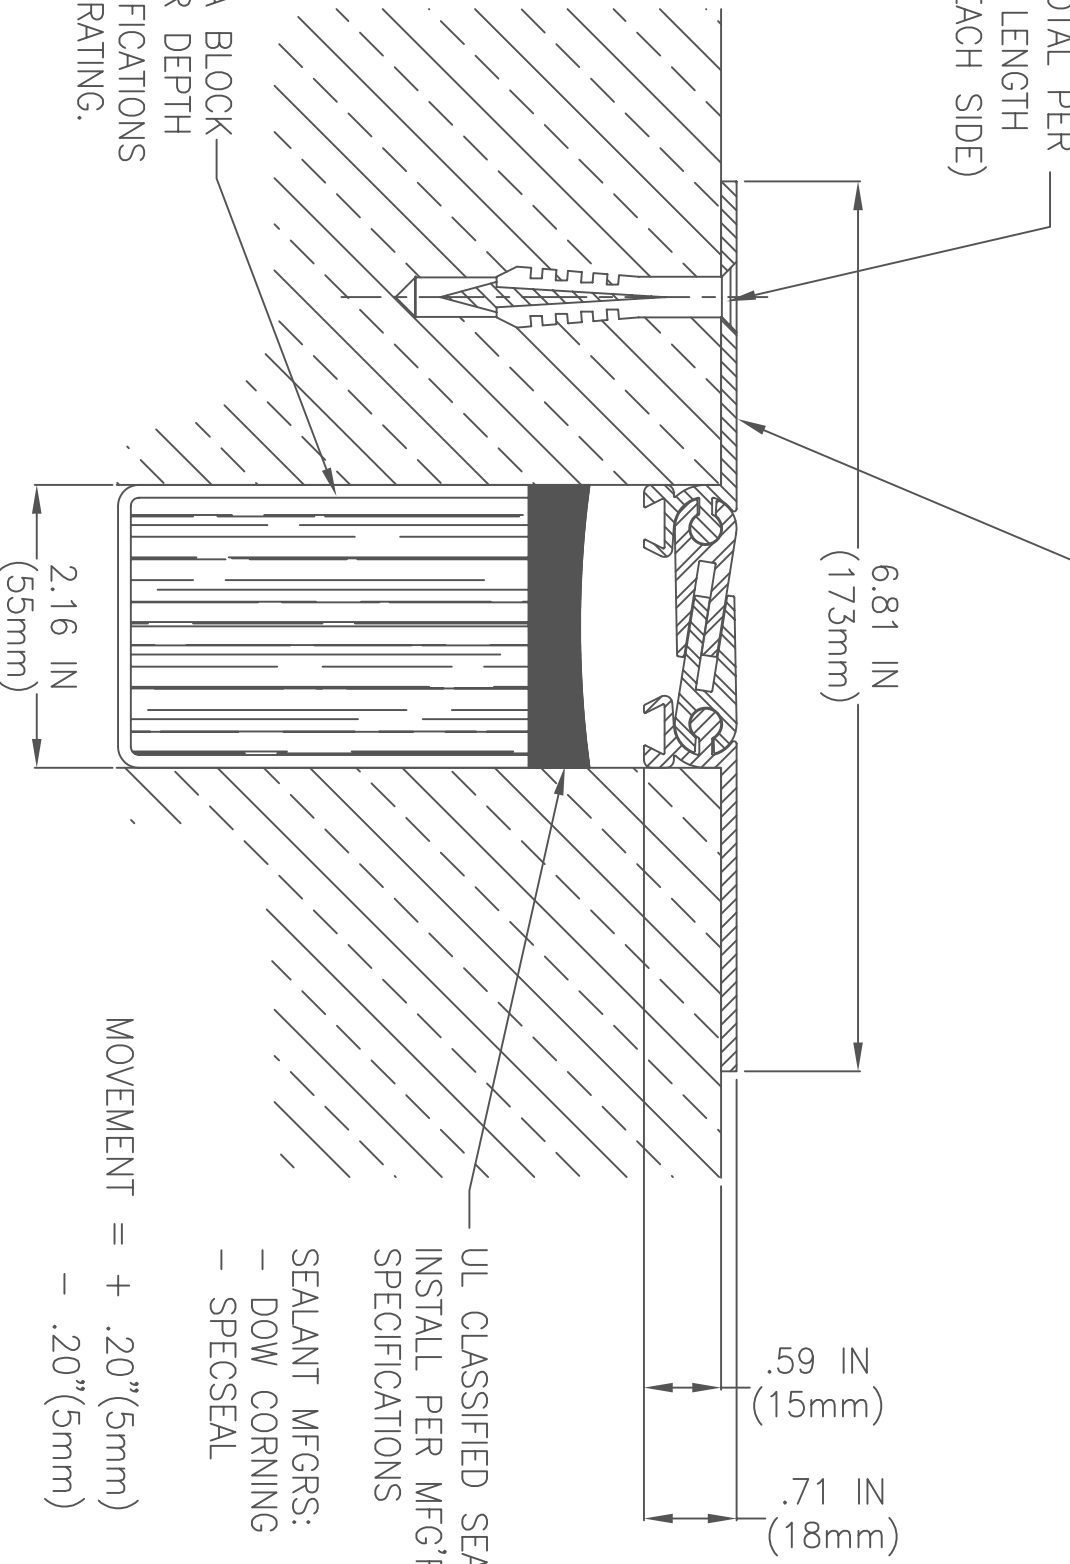

MULTI-LAYER ULTRA BLOCK
INSTALL TO PROPER DEPTH
PER MFG'R'S. SPECIFICATIONS
FOR PROPER FIRE RATING.

UL CLASSIFIED SEALANT
INSTALL PER MFG'RS.
SPECIFICATIONS

SEALANT MFGRS:
- DOW CORNING
- SPECSEAL

MOVEMENT = + .20" (5mm)
- .20" (5mm)

CD-ROM VERSION 3 FILENAME: Fsn5015

C:\DETAILS\MIGUA\F5\

EMSEAL JOINT SYSTEMS LTD.

MIGUA FSN 50/15 INTERIOR JOINT

THIS DOCUMENT CONTAINS INFORMATION OF A CONFIDENTIAL NATURE UNAVAILABLE TO THE PUBLIC AND IS PROPRIETARY TO EMSEAL CORPORATION. ANY UNAUTHORIZED USE WILL BE PROSECUTED. THIS DRAWING IS PROTECTED BY COPYRIGHT. THE RIGHT TO REPRODUCE IN ANY FORM BEING THE EXCLUSIVE RIGHT OF EMSEAL CORPORATION. PERMISSION TO REPRODUCE EITHER IN TWO OR THREE DIMENSIONS WILL BE PROSECUTED.

DRAWN BY: WAJ	DATE: 5/19/98	SCALE: N.T.S.	SHEET No.
---------------	---------------	---------------	-----------

PART NUMBER: 005-0-00-00