


FACTORY TO CUT GLAND AT 45 DEGREE ANGLE AND SEAL WITH WELDED SANTOPRENE SHEET.

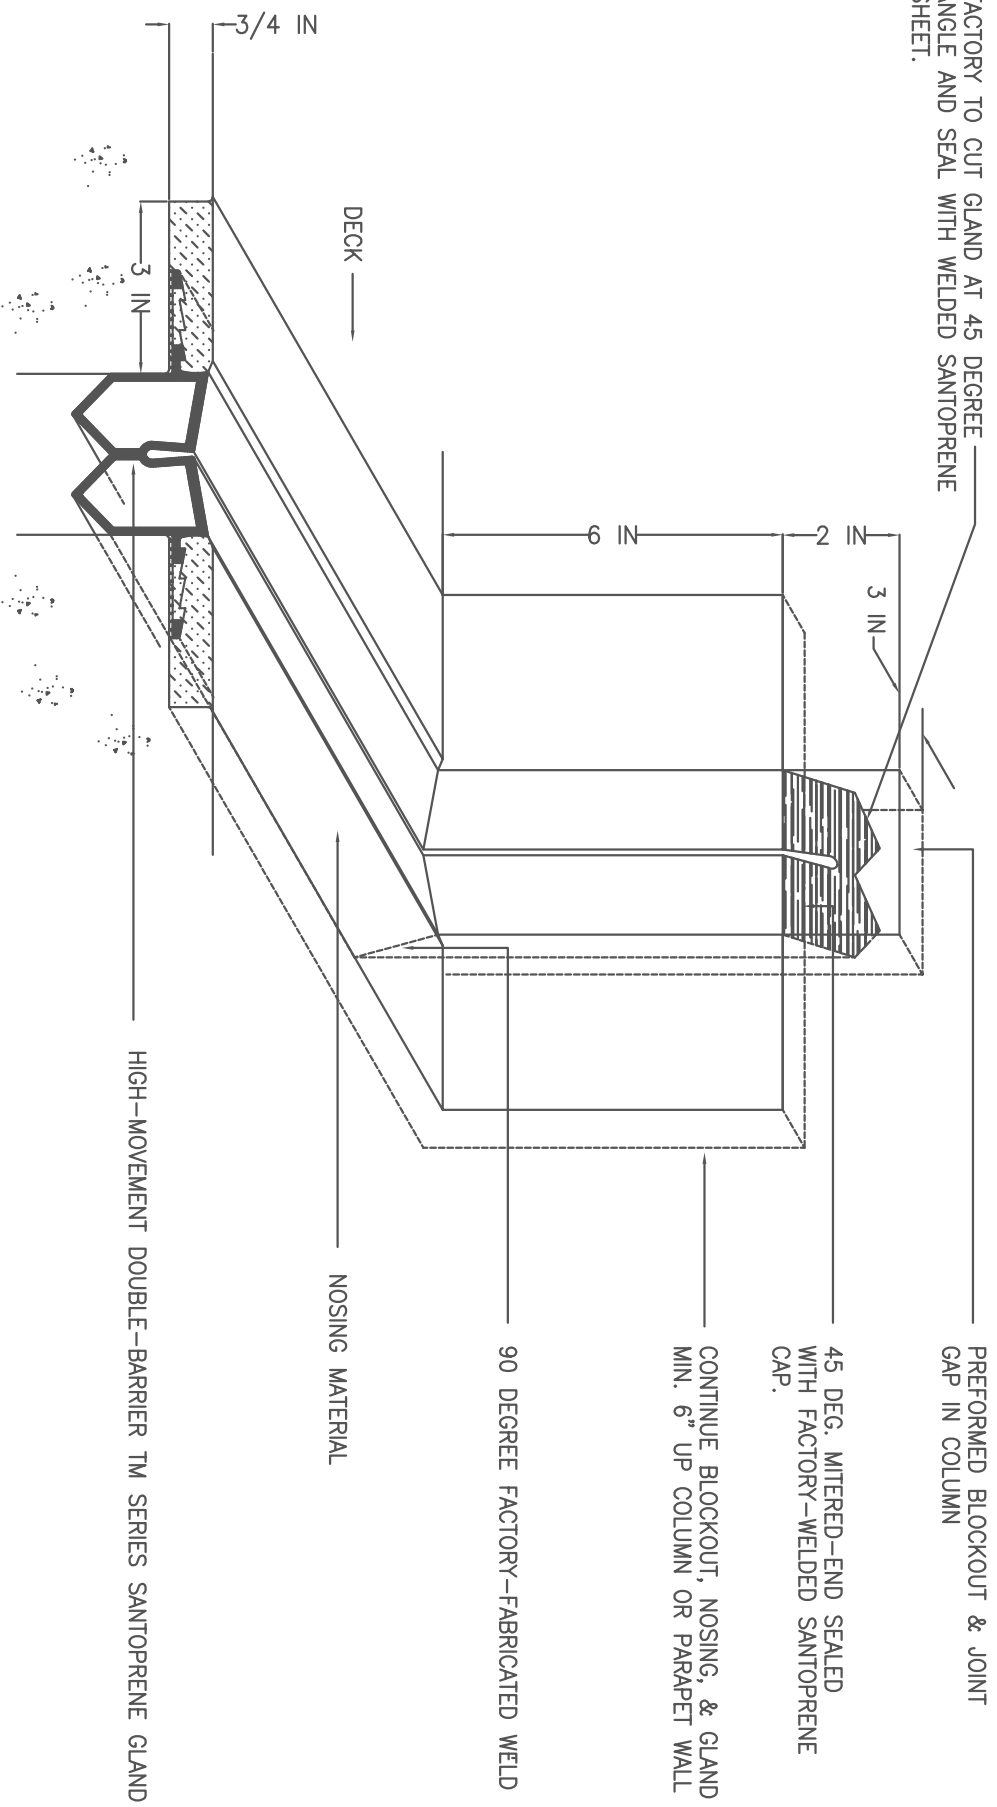

PREFORMED BLOCKOUT & JOINT GAP IN COLUMN

45 DEG. MITERED-END SEALED WITH FACTORY-WELDED SANTOPRENE CAP.

CONTINUE BLOCKOUT, NOSING, & GLAND MIN. 6" UP COLUMN OR PARAPET WALL

90 DEGREE FACTORY-FABRICATED WELD

NOSING MATERIAL

HIGH-MOVEMENT DOUBLE-BARRIER TM SERIES SANTOPRENE GLAND

DECK

CD-ROM VERSION 3 FILENAME: UpturnTerm

EMSEAL JOINT SYSTEMS LTD.

RECOMMENDED TM TERMINATION @ COLUMN OR PARAPET WALL

Copyright © 1994, by EMSEAL Joint Systems, Ltd. All rights reserved.

DRAWN	DATE:	SCALE:	DRAWING
BY: WAJ	2/5/97	NIS	No:
PART NUMBER:	002-0-01-00		

C:\DETAILS\THERM\TM\