


NOTE: DECK WATERPROOFING NOT SHOWN

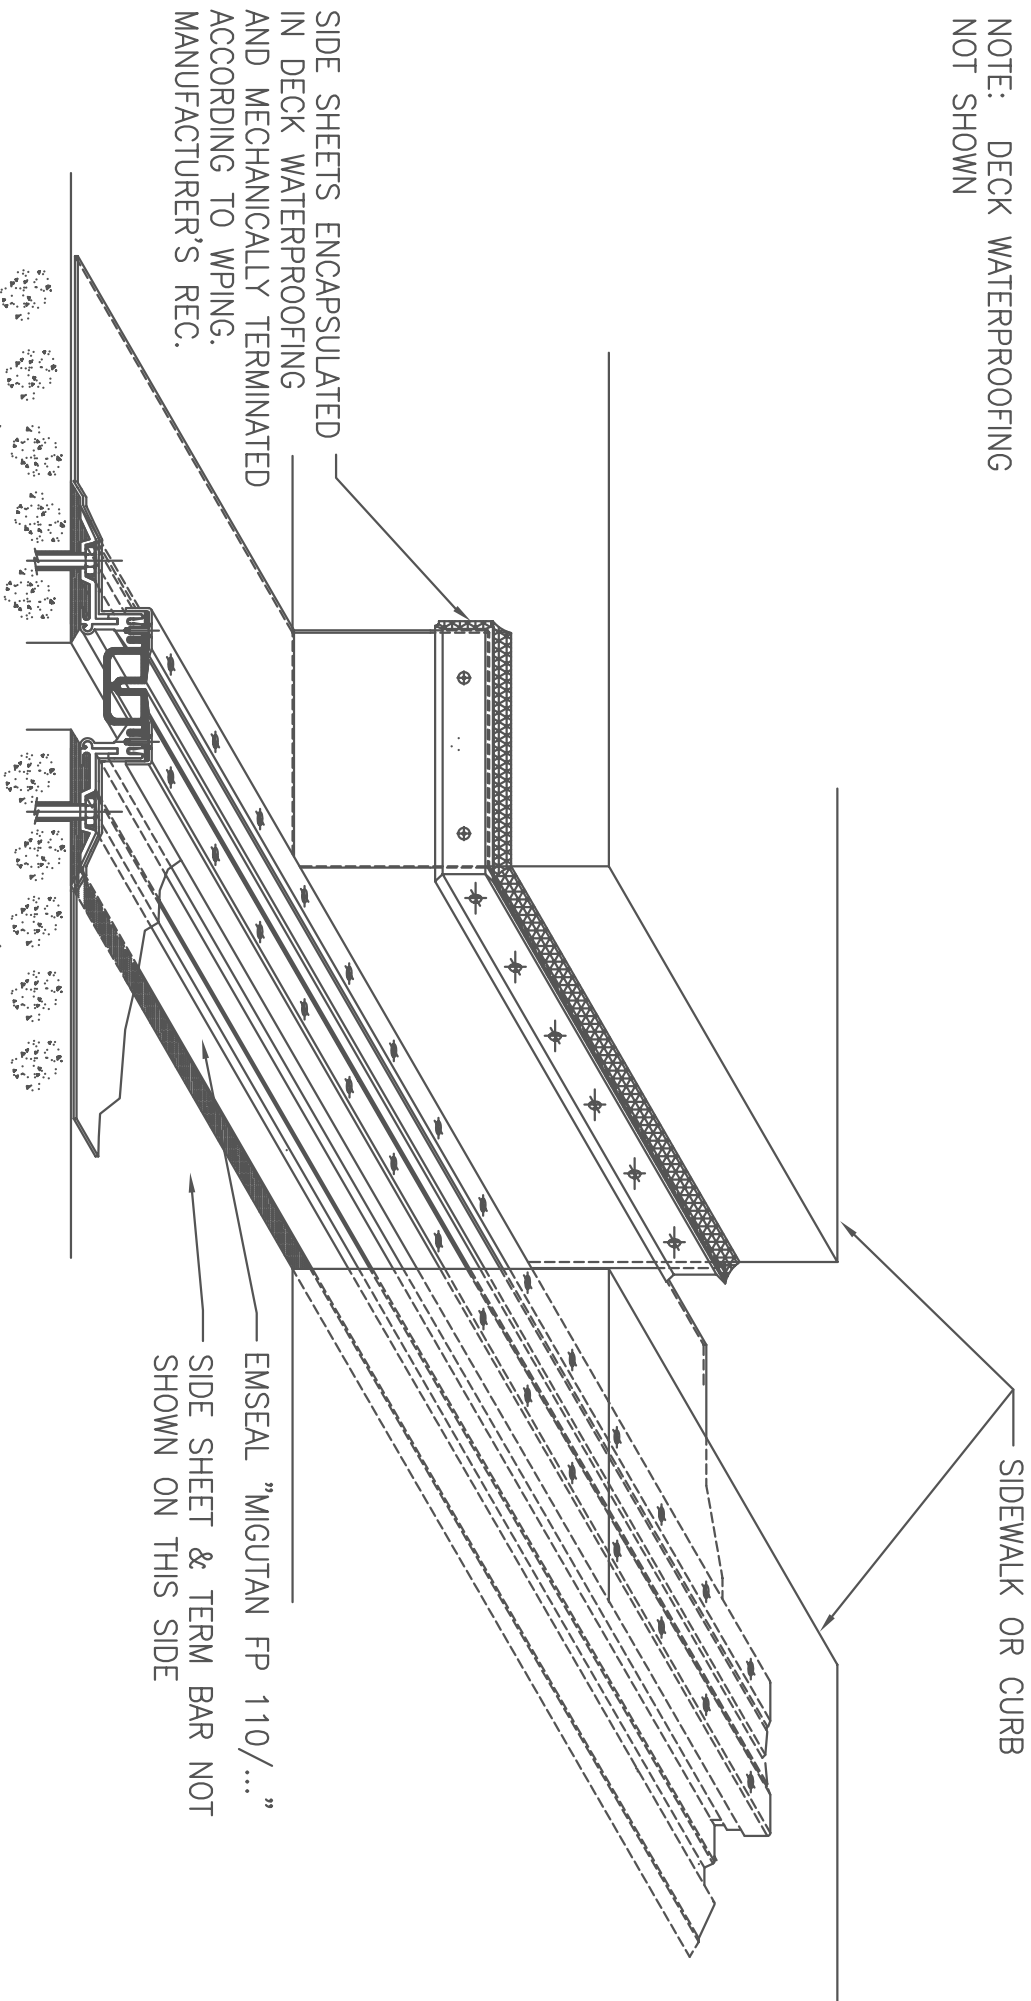

SIDE SHEETS ENCAPSULATED IN DECK WATERPROOFING AND MECHANICALLY TERMINATED ACCORDING TO WP/ING. MANUFACTURER'S REC.

SIDEWALK OR CURB

EMSEAL "MIGUTAN FP 110/..."
SIDE SHEET & TERM BAR NOT SHOWN ON THIS SIDE

CD-ROM VERSION 3 FILENAME: ThruCurbSidewalk

EMSEAL JOINT SYSTEMS LTD.

FP 110/... THRU CURB/SIDEWALK

THIS DOCUMENT CONTAINS INFORMATION OF A CONFIDENTIAL NATURE UNAVAILABLE TO THE PUBLIC AND IS PROPRIETARY TO EMSEAL CORPORATION. ANY UNAUTHORIZED USE, WILL BE PROSECUTED. REPRODUCTION IN ANY FORM BEING THE EXCLUSIVE RIGHT OF EMSEAL CORPORATION. ANY UNAUTHORIZED REPRODUCTION WHETHER IN TWO OR THREE DIMENSIONS WILL BE PROSECUTED.

DRAWN	DATE:	SCALE:	SHEET
BY: WAJ	4/21/97	N.T.S.	No:
PART NUMBER:	TRANS\029-0-00-00		

C:\DETAILS\MIGUA\FP110\