


30 ANCHORS TOTAL PER
13.12 LF (4m) LENGTH
(15 ANCHORS EACH SIDE)

.12 IN (3mm) PVC
FLOORING - MAY
BE WELDED TO
PVC INSERT

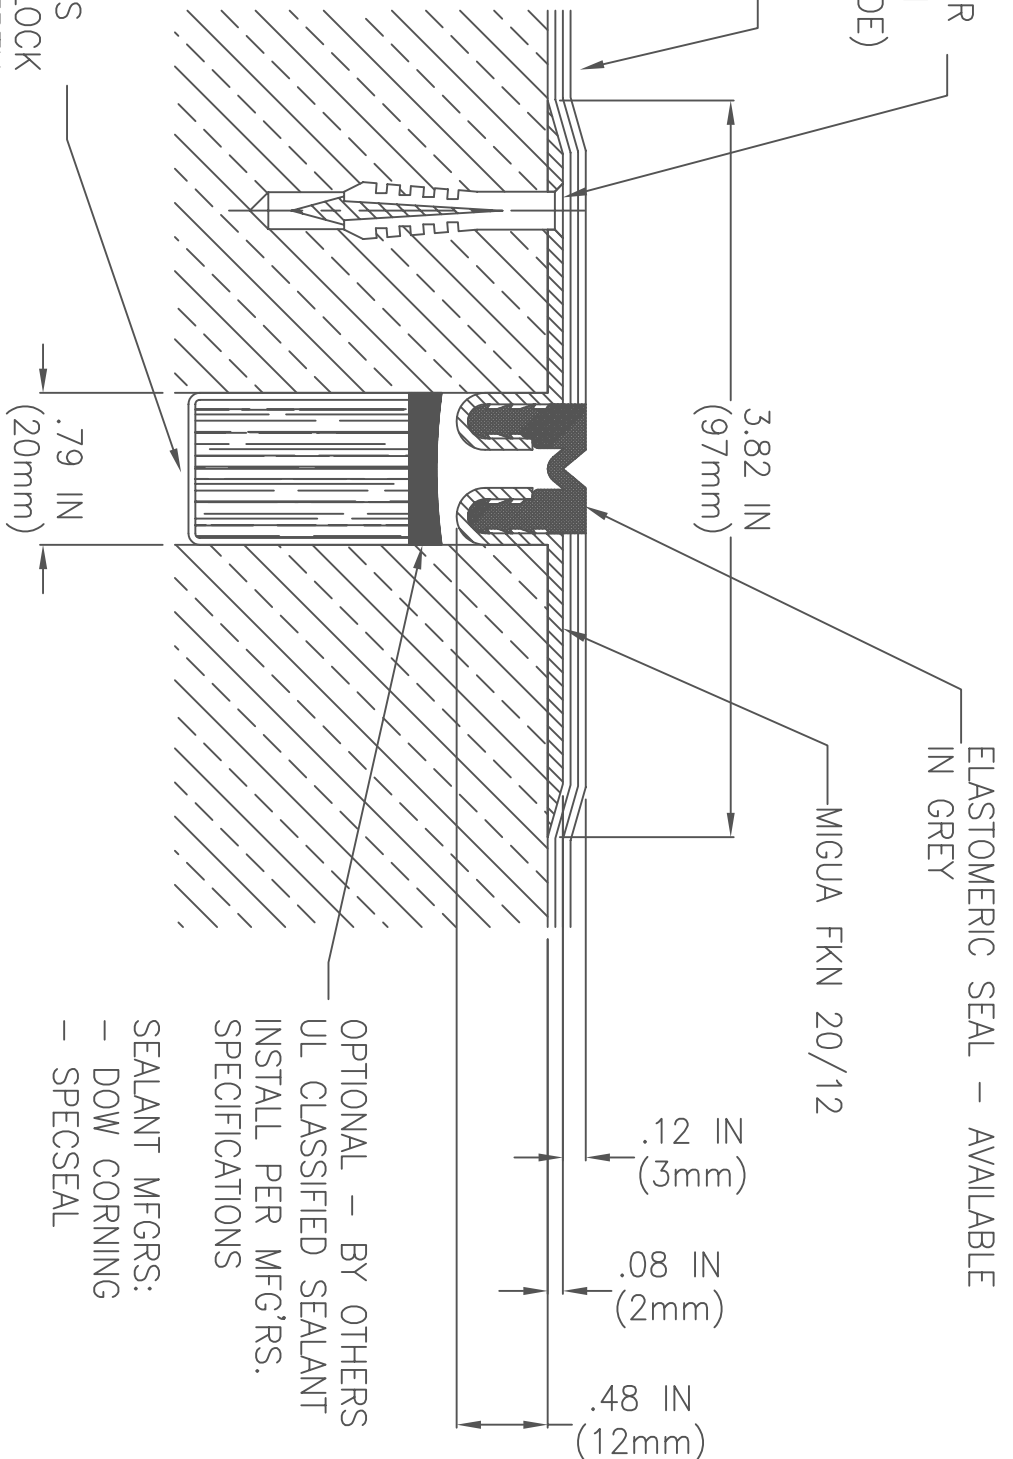

OPTIONAL - BY OTHERS
MULTI-LAYER ULTRA BLOCK
INSTALL TO PROPER DEPTH
PER MFG'R'S. SPECIFICATIONS
FOR PROPER FIRE RATING.

MOVEMENT = + .12 IN (3mm)
- .12 IN (3mm)

OPTIONAL - BY OTHERS
UL CLASSIFIED SEALANT
INSTALL PER MFG'RS.
SPECIFICATIONS

SEALANT MFGRS:
- DOW CORNING
- SPECSEAL

CD-ROM VERSION 3 FILENAME: FKN2012PVCFl oor

EMSEAL JOINT SYSTEMS LTD.

MIGUA FKN 20/12 INTERIOR JOINT

THIS DOCUMENT CONTAINS INFORMATION OF A CONFIDENTIAL NATURE
UNLESS OTHERWISE SPECIFIED. ANY UNAUTHORIZED USE WILL BE PROSECUTED.
THIS DRAWING IS PROTECTED BY COPYRIGHT. THE RIGHT OF EMSEAL
REPRODUCE IN ANY FORM BEING THE EXCLUSIVE RIGHT OF EMSEAL
SYSTEMS LTD. ANY REPRODUCTION WITHOUT PERMISSION WILL BE PROSECUTED.
TWO OR THREE DIMENSIONS WILL BE PROSECUTED.

DRAWN	DATE:	SCALE:	SHEET
BY: WAJ	2/17/98	N.T.S.	No.
PART NUMBER:	002-0-00-00		

C:\DETAILS\MIGUA\FN\20\