


SEISMIC COLORSEAL UNIVERSAL 90s
BY EMSEAL INSTALLED IN PARAPET

WATERTIGHT FACTORY APPLIED
SILICONE BELLOWS

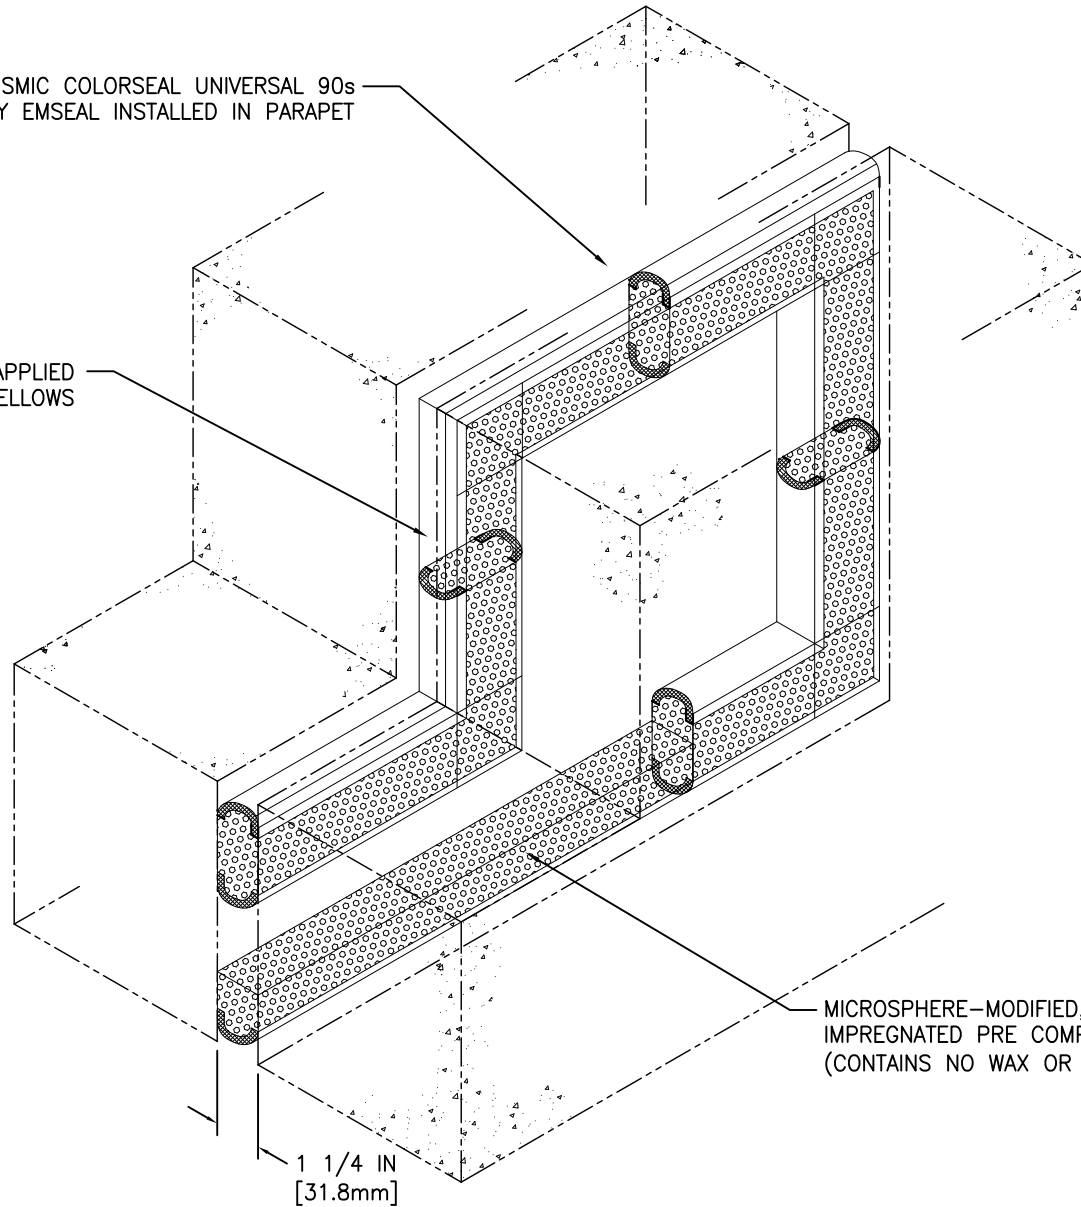

MICROSPHERE-MODIFIED, 100% ACRYLIC-
IMPREGNATED PRE COMPRESSED FOAM.
(CONTAINS NO WAX OR WAX COMPOUNDS)

SEISMIC COLORSEAL
SEE APPLICABLE
DETAIL FOR DESIRED
SIZE & SYSTEM FEATURES

1 1/4 IN
[31.8mm]

EMSEAL JOINT SYSTEMS LTD.

UNIVERSAL 90s INSTALLED IN A PARAPET

THIS DOCUMENT CONTAINS INFORMATION OF A CONFIDENTIAL NATURE AND IS PROPRIETARY TO EMSEAL JOINT SYSTEMS LTD. ANY UNAUTHORIZED USE WILL BE PROSECUTED. THIS DRAWING IS PROTECTED BY COPYRIGHT, THE RIGHT TO REPRODUCE IN ANY FORM BEING THE EXCLUSIVE RIGHT OF EMSEAL JOINT SYSTEMS LTD. ANY UNAUTHORIZED REPRODUCTION WHETHER IN TWO OR THREE DIMENSIONS WILL BE PROSECUTED. © 2014 EMSEAL JOINT SYSTEMS LTD.

DRAWN BY: SPA	DATE: 2015/10/16	SCALE: N.T.S.	SHEET No: 1 OF 1
------------------	---------------------	------------------	---------------------

PART NUMBER:

COS_0125_PARAPET_ISO