

SAND-BLASTED ALUMINUM COVERPLATE
 ALSO AVAILABLE IN SAND-BLASTED STAINLESS STEEL
 OTHER FINISHES BY REQUEST


POSITIVE CONCRETE SLOPE
 AWAY FROM WALL

SEISMIC COLORSEAL
 SEE APPLICABLE DETAIL FOR
 DESIRED SIZE & SYSTEM FEATURES

END OF SJS FOAM
 IS SILICONE COATED

PLATE LEVELING AND SOUND
 DAMPENING EMCRETE ELASTOMERIC
 NOSING MATERIAL

SJS SYSTEM
 SEE APPLICABLE DETAIL FOR
 DESIRED SIZE & SYSTEM FEATURES

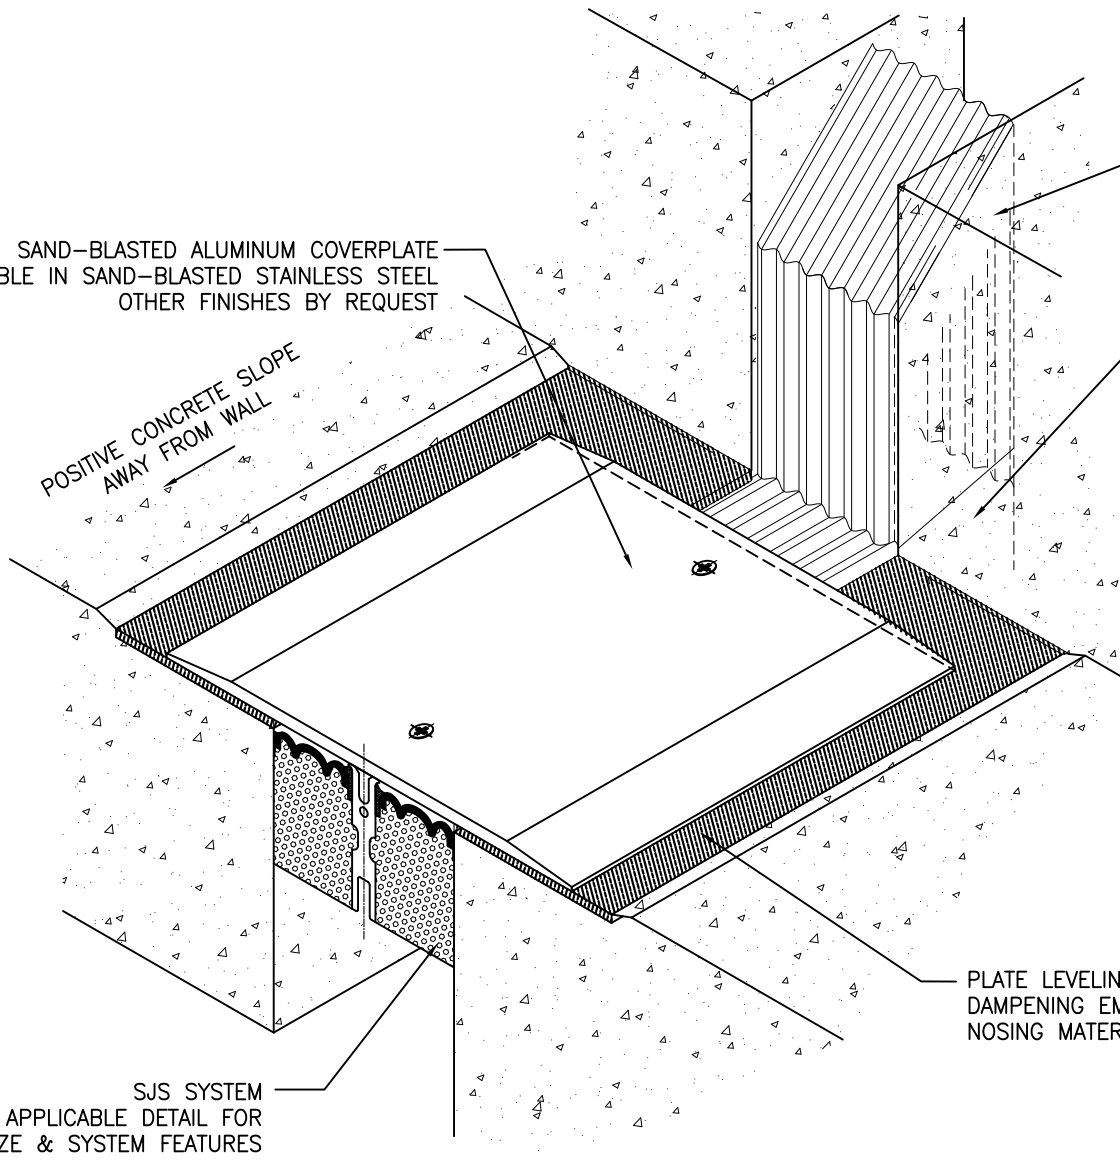

EMSEAL JOINT SYSTEMS LTD.

SJS - UPTURN TRANSITION TO COLORSEAL

THIS DOCUMENT CONTAINS INFORMATION OF A CONFIDENTIAL NATURE AND IS PROPRIETARY TO EMSEAL JOINT SYSTEMS LTD. ANY UNAUTHORIZED USE WILL BE PROSECUTED. THIS DRAWING IS PROTECTED BY COPYRIGHT, THE RIGHT TO REPRODUCE IN ANY FORM BEING THE EXCLUSIVE RIGHT OF EMSEAL JOINT SYSTEMS LTD. ANY UNAUTHORIZED REPRODUCTION WHETHER IN TWO OR THREE DIMENSIONS WILL BE PROSECUTED. © 2014 EMSEAL JOINT SYSTEMS LTD.

DRAWN BY: NER	DATE: 2014/05/06	SCALE: N.T.S.	SHEET No: 1 OF 1
------------------	---------------------	------------------	---------------------

PART NUMBER:
SJS_4_DD_CONC_VTRAN_TO_COLORSEAL