

FIRE-RETARDANT-ACRYLIC-INFUSED FOAM

SILICONE EDGE FIELD-TUCKED AT
SUBSTRATE(S) TO PRESERVE
SMOOTH FACE

3 IN
[76.2mm]


FACTORY APPLIED
SILICONE FACING

2 IN
[50.7mm]

HEAD OF WALL

GYPSUM WALLBOARD

STEEL STUD

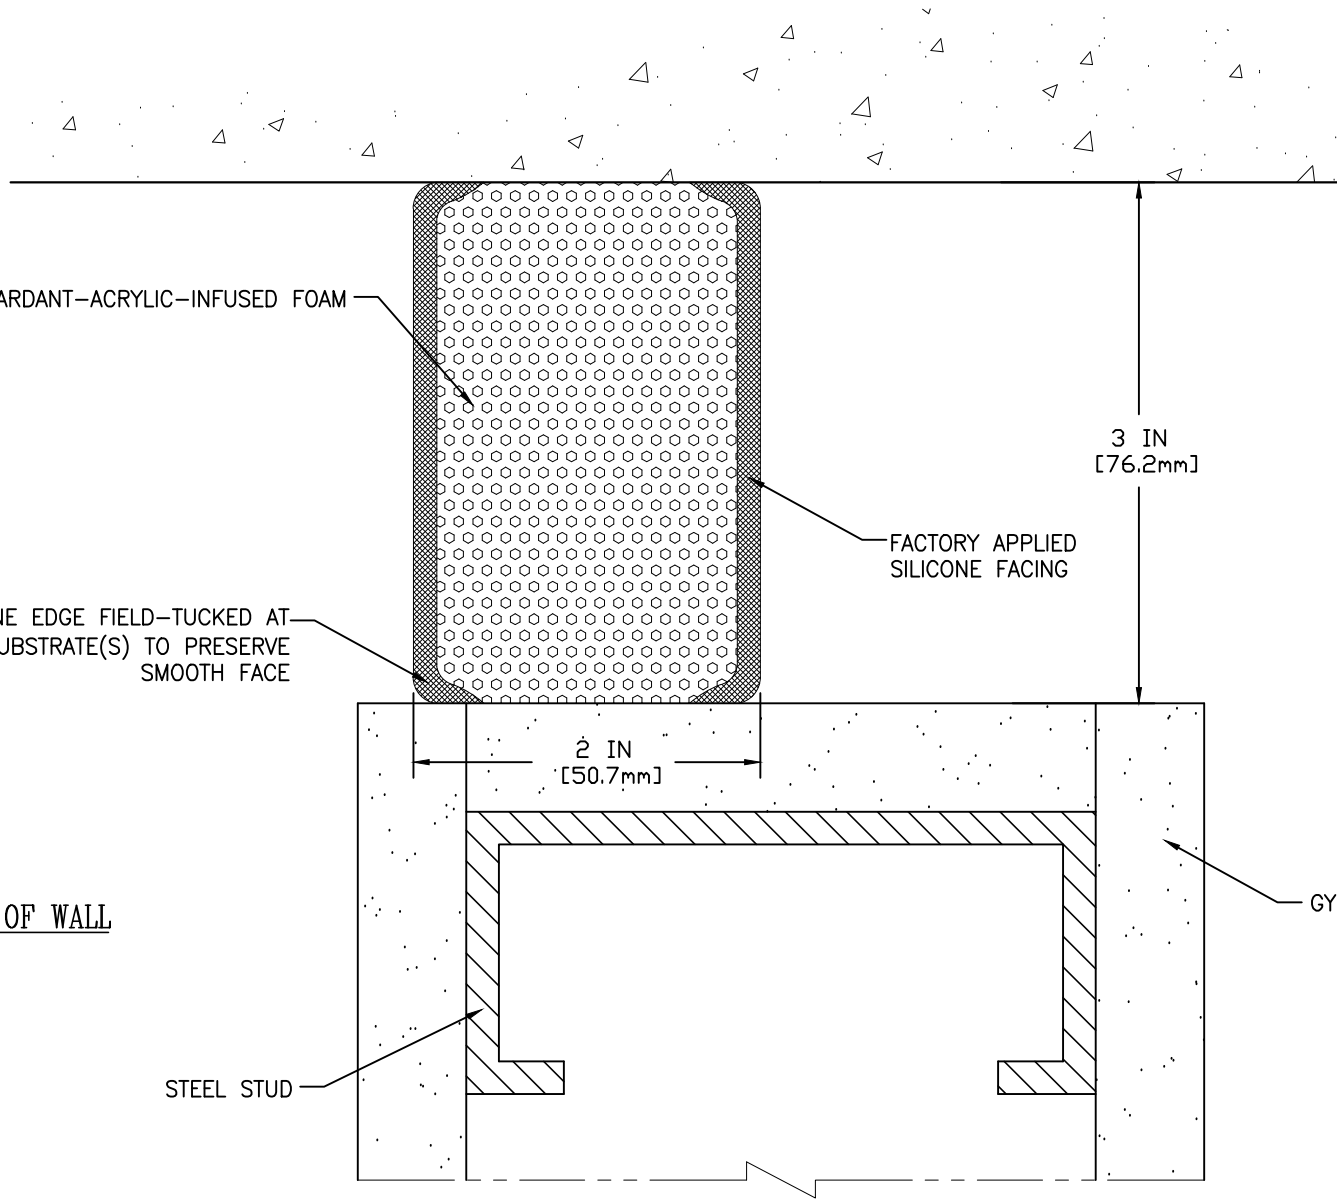

EMSEAL JOINT SYSTEMS LTD.

QUIETJOINT - GYPSUM TO CONCRETE AT HEAD OF WALL

THIS DOCUMENT CONTAINS INFORMATION OF A CONFIDENTIAL NATURE AND IS PROPRIETARY TO EMSEAL JOINT SYSTEMS LTD. ANY UNAUTHORIZED USE WILL BE PROSECUTED. THIS DRAWING IS PROTECTED BY COPYRIGHT, THE RIGHT TO REPRODUCE IN ANY FORM BEING THE EXCLUSIVE RIGHT OF EMSEAL JOINT SYSTEMS LTD. ANY UNAUTHORIZED REPRODUCTION WHETHER IN TWO OR THREE DIMENSIONS WILL BE PROSECUTED. © 2014 EMSEAL JOINT SYSTEMS LTD.

DRAWN BY: ORK DATE: 2016/12/05 SCALE: N.T.S. SHEET No: 1 OF 1

PART NUMBER:
SHH_0300_HW_GYP_CONC_INSIDE_CORNER