


HORIZONTAL COLORSEAL UNIVERSAL 90s  
BY EMSEAL INSTALLED IN PARAPET

WATERTIGHT FACTORY APPLIED  
SILICONE BELLOWS

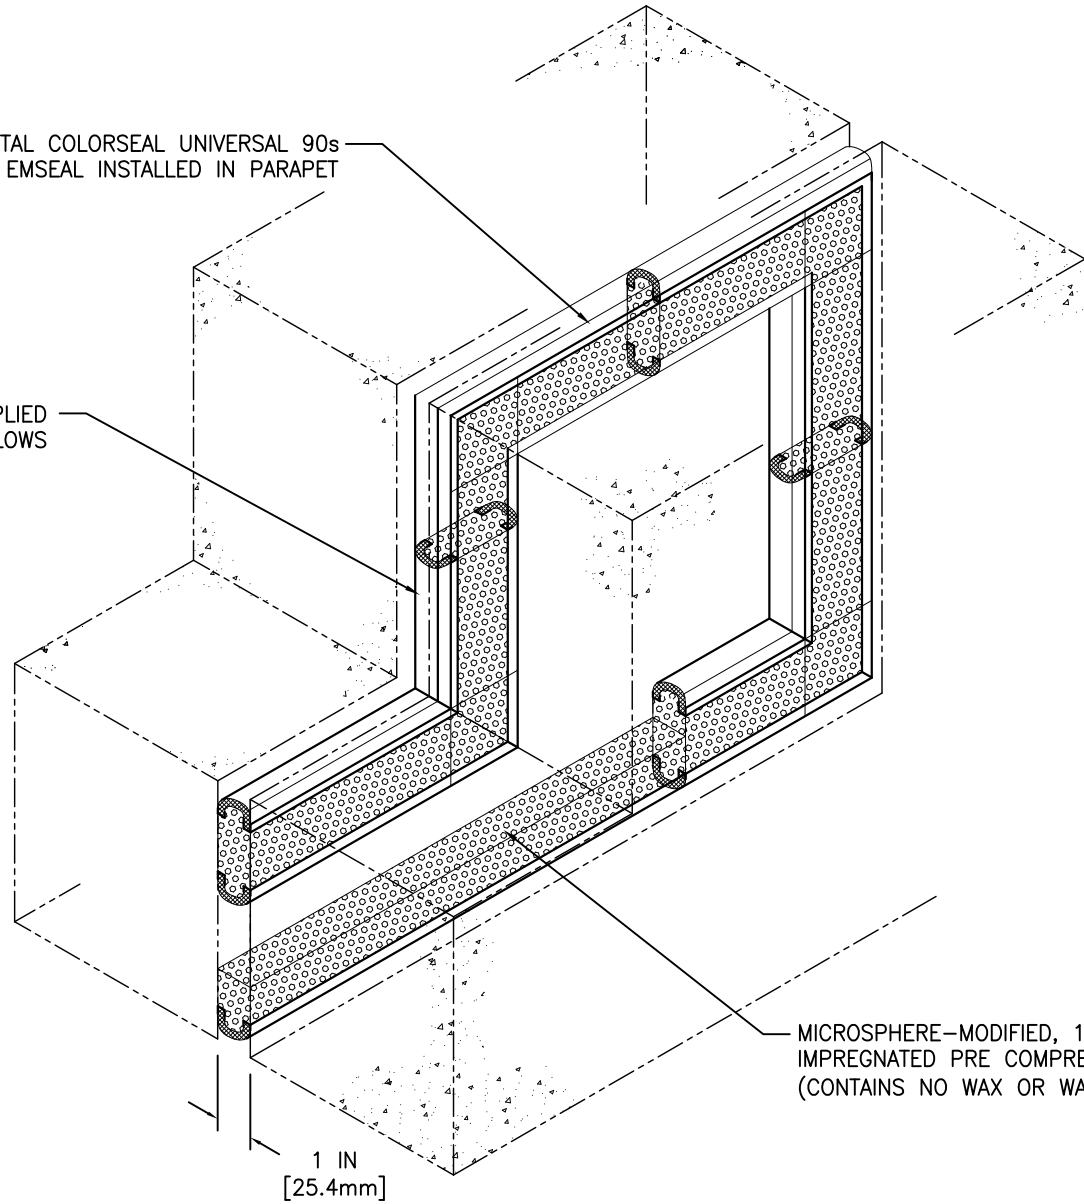

HORIZONTAL COLORSEAL  
SEE APPLICABLE  
DETAIL FOR DESIRED  
SIZE & SYSTEM FEATURES

MICROSPHERE-MODIFIED, 100% ACRYLIC-  
IMPREGNATED PRE COMPRESSED FOAM.  
(CONTAINS NO WAX OR WAX COMPOUNDS)

1 IN  
[25.4mm]

## EMSEAL JOINT SYSTEMS LTD.

### UNIVERSAL 90s INSTALLED IN A PARAPET

THIS DOCUMENT CONTAINS INFORMATION OF A CONFIDENTIAL NATURE AND IS PROPRIETARY TO EMSEAL JOINT SYSTEMS LTD. ANY UNAUTHORIZED USE WILL BE PROSECUTED. THIS DRAWING IS PROTECTED BY COPYRIGHT, THE RIGHT TO REPRODUCE IN ANY FORM BEING THE EXCLUSIVE RIGHT OF EMSEAL JOINT SYSTEMS LTD. ANY UNAUTHORIZED REPRODUCTION WHETHER IN TWO OR THREE DIMENSIONS WILL BE PROSECUTED. © 2014 EMSEAL JOINT SYSTEMS LTD.

DRAWN BY: SWR	DATE: 2016/01/07	SCALE: N.T.S.	SHEET No: 1 OF 1
------------------	---------------------	------------------	---------------------

PART NUMBER:

COH\_0100\_PARAPET\_ISO