


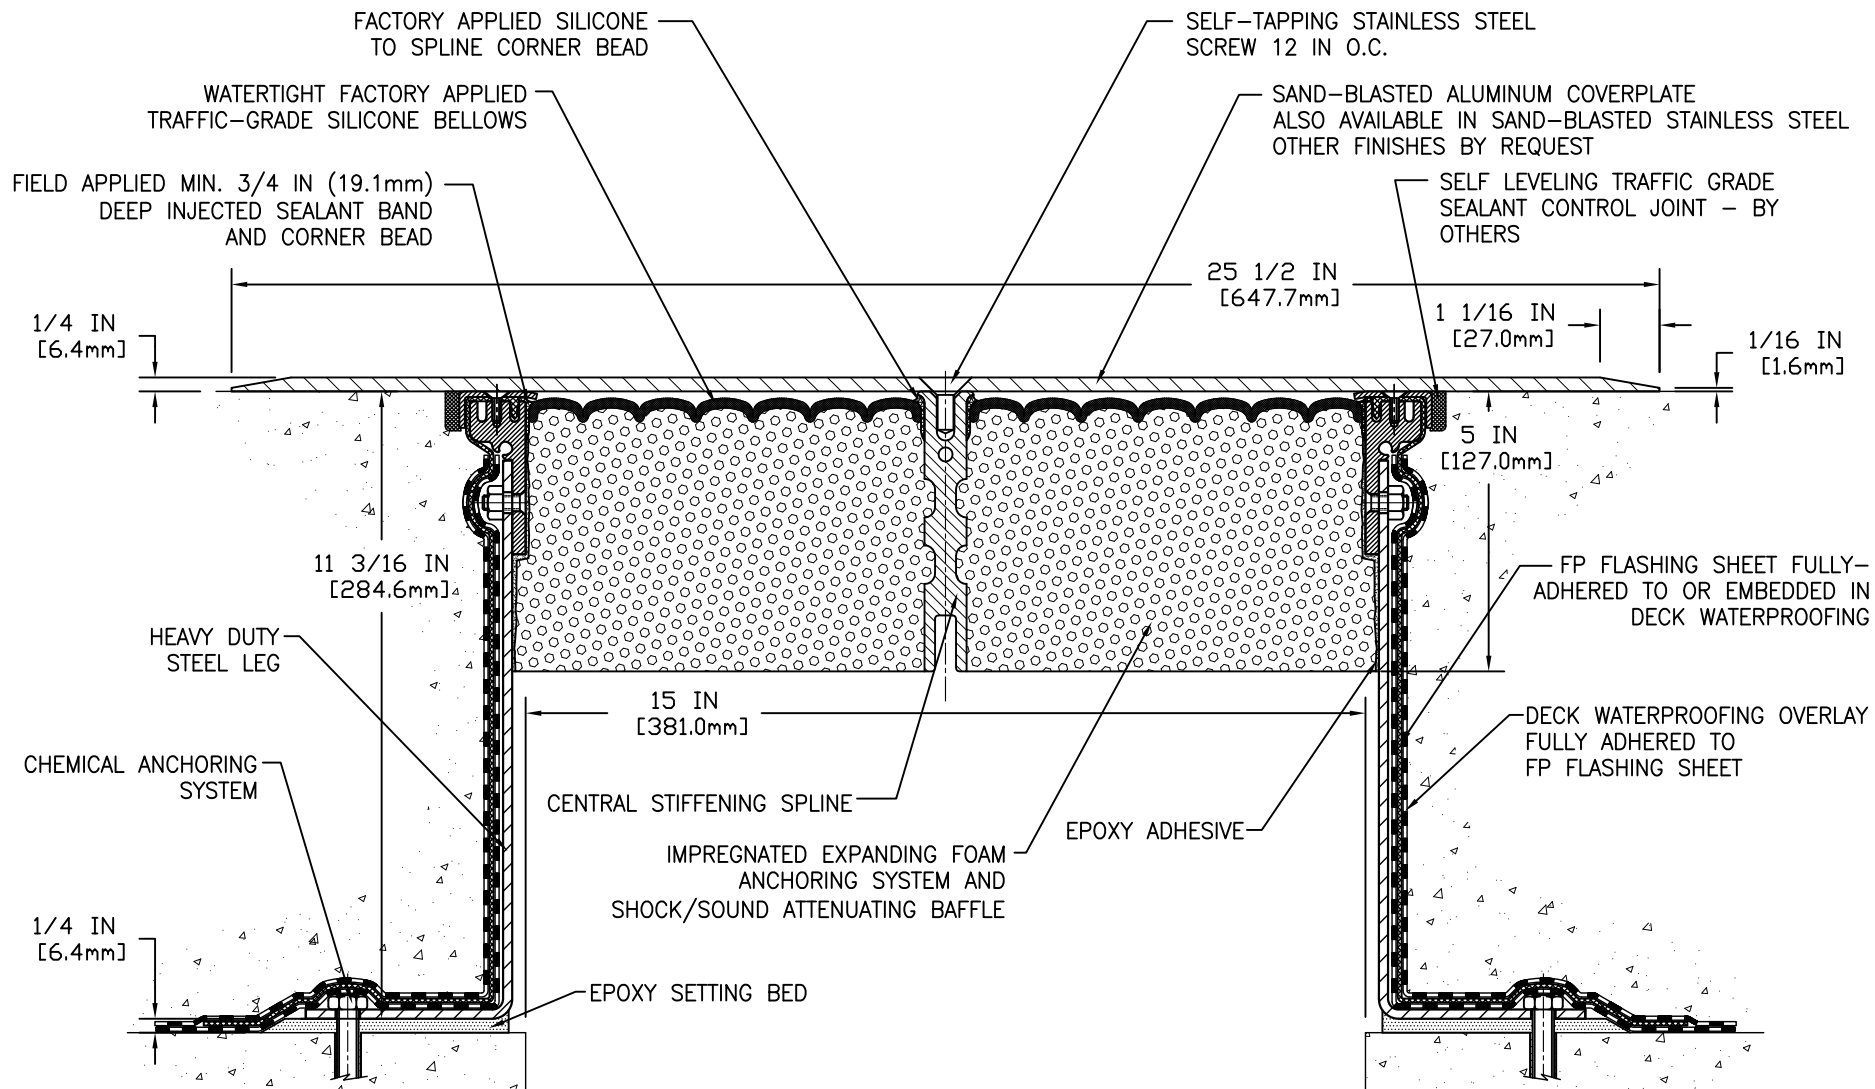

NOTE: 1/4 IN (6.4mm) COVERPLATES FOR PEDESTRIAN-TRAFFIC ONLY
(FOR VEHICULAR AND PEDESTRIAN TRAFFIC, USE 3/8 IN (9.5mm) COVERPLATE)

MOVEMENT: $\pm 50\%$
+ 7 1/2 IN (191mm)
- 7 1/2 IN (191mm)

EMSEAL JOINT SYSTEMS LTD.

SJS-FP-1500-290 DECK TO DECK EXPANSION JOINT

THIS DOCUMENT CONTAINS INFORMATION OF A CONFIDENTIAL NATURE AND IS PROPRIETARY TO EMSEAL JOINT SYSTEMS LTD. ANY UNAUTHORIZED USE WILL BE PROSECUTED. THIS DRAWING IS PROTECTED BY COPYRIGHT, THE RIGHT TO REPRODUCE IN ANY FORM BEING THE EXCLUSIVE RIGHT OF EMSEAL JOINT SYSTEMS LTD. ANY UNAUTHORIZED REPRODUCTION WHETHER IN TWO OR THREE DIMENSIONS WILL BE PROSECUTED. © 2014 EMSEAL JOINT SYSTEMS LTD.

DRAWN BY: JDO	DATE: 2014/08/14	SCALE: N.T.S.	SHEET No: 1 OF 1
------------------	---------------------	------------------	---------------------

PART NUMBER:
SJS-FP_15_290_DD_CONC_1-4_PLATE_LONG_CHAMFER