


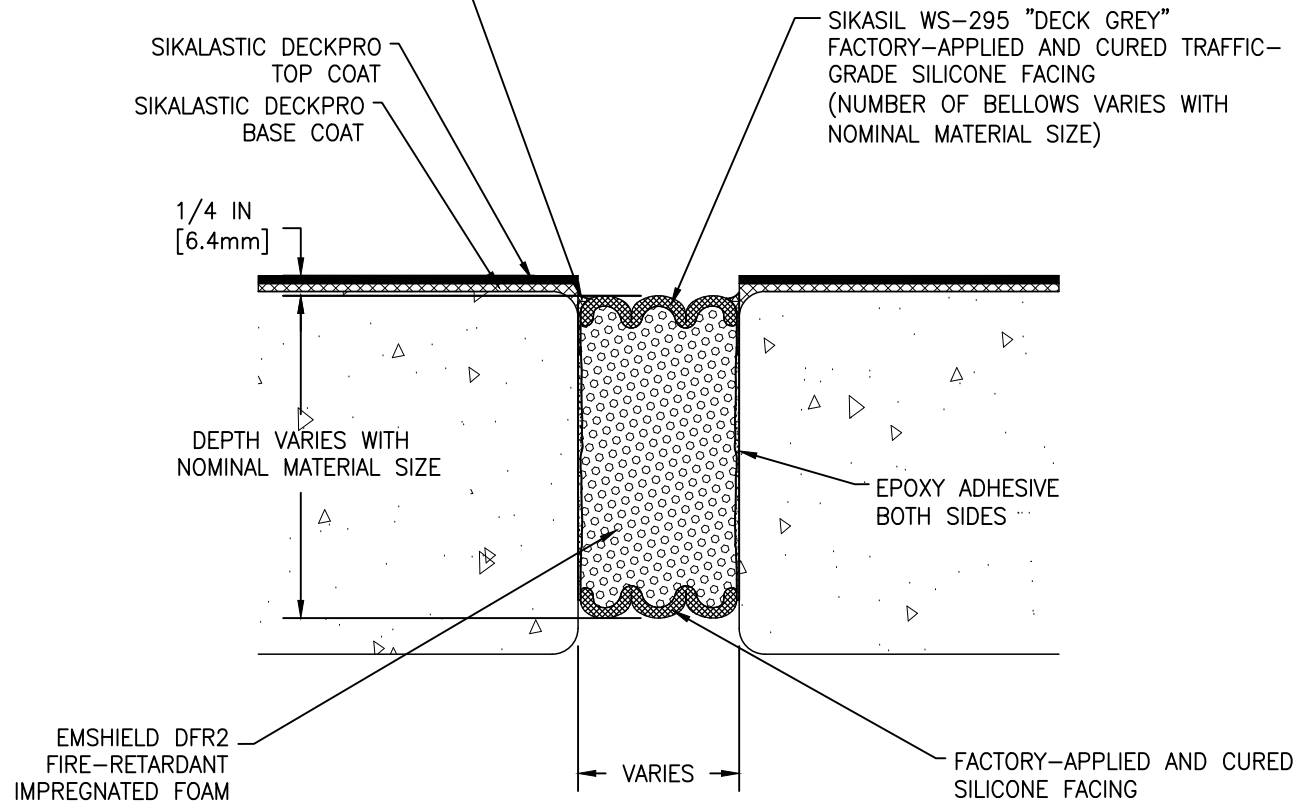

System # FF-D-( )  
 System # ( )  
 UL CERTIFICATION  
 VARIES WITH NOMINAL  
 MATERIAL SIZE

FIELD-APPLIED MIN. 3/4-INCH (19.1mm)  
 DEEP INJECTED SEALANT BAND AND CORNER BEAD  
 ALONG SIDE OF DFR2 AS SHOWN - BOTH SIDES  
 (SIKASIL WS-295 SILICONE SUPPLIED BY EMSEAL)



MOVEMENT: ±50% (TOTAL 100%) OF NOMINAL MATERIAL SIZE



A SIKA COMPANY

**BUILDING TRUST**



## EMSEAL/SIKA SOLE SOURCE

EMSHIELD DFR2 - DECK TO DECK - TYPICAL - WITH SIKALASTIC DECKPRO

THIS DOCUMENT CONTAINS INFORMATION OF A CONFIDENTIAL NATURE AND IS PROPRIETARY TO EMSEAL JOINT SYSTEMS LTD. ANY UNAUTHORIZED USE WILL BE PROSECUTED. THIS DRAWING IS PROTECTED BY COPYRIGHT, THE RIGHT TO REPRODUCE IN ANY FORM BEING THE EXCLUSIVE RIGHT OF EMSEAL JOINT SYSTEMS LTD. ANY UNAUTHORIZED REPRODUCTION WHETHER IN TWO OR THREE DIMENSIONS WILL BE PROSECUTED. © 2014 EMSEAL JOINT SYSTEMS LTD.

DRAWN BY: PMG	DATE: 2019/03/06	SCALE: N.T.S.	SHEET No: 1 OF 1
------------------	---------------------	------------------	---------------------

PART NUMBER:

SES-005