

ROOFJOINT INTEGRATED INTO ROOFING MEMBRANE COMPONENTS IN ACCORDANCE WITH METHODS AND MATERIALS PRESCRIBED BY ROOFING MEMBRANE MANUFACTURER AND/OR DESIGNER. (TYP)

ROOFJOINT 0600 (BY EMSEAL)


LOWER ROOFJOINT FLAP

TOP ROOFJOINT FLAP

TERM BAR - FLAT (TYP)
BY EMSEAL

1/4 x 1 1/4 INCH HEXHEAD (TYP)

CONCRETE SUBSTRATE (TYP)
(BY OTHERS)

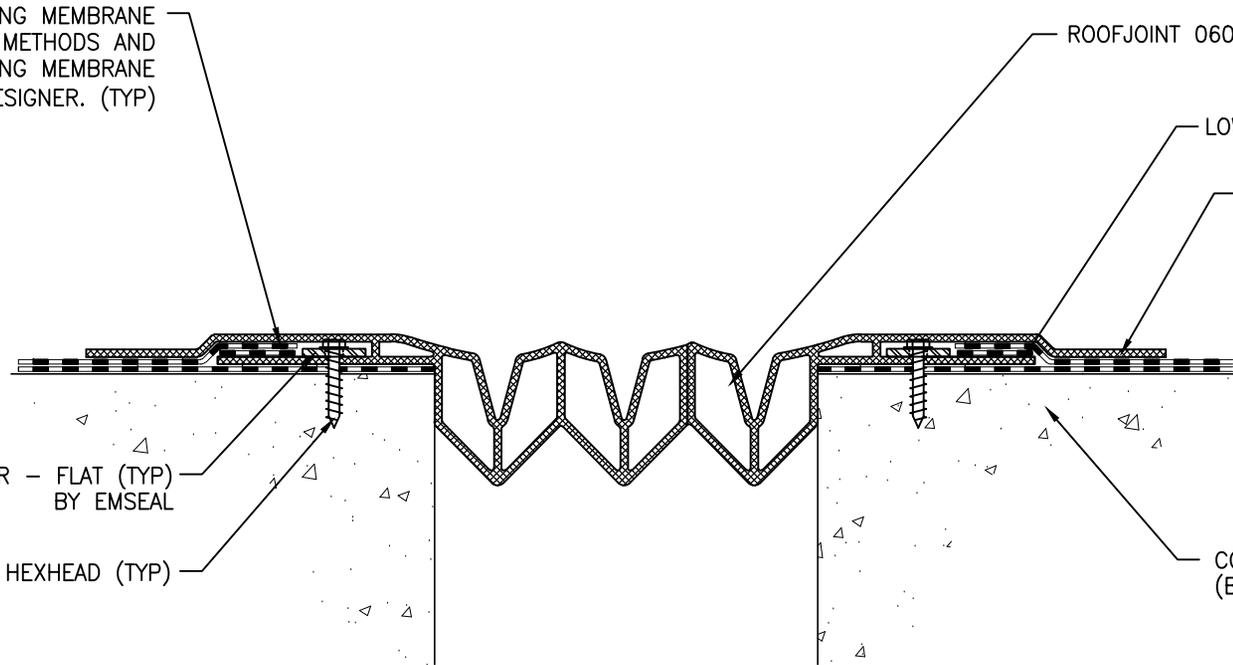

EMSEAL JOINT SYSTEMS LTD.

EMSEAL ROOFJOINT 0600 DECK TO DECK - CONCRETE DECK

THIS DOCUMENT CONTAINS INFORMATION OF A CONFIDENTIAL NATURE AND IS PROPRIETARY TO EMSEAL JOINT SYSTEMS LTD. ANY UNAUTHORIZED USE WILL BE PROSECUTED. THIS DRAWING IS PROTECTED BY COPYRIGHT, THE RIGHT TO REPRODUCE IN ANY FORM BEING THE EXCLUSIVE RIGHT OF EMSEAL JOINT SYSTEMS LTD. ANY UNAUTHORIZED REPRODUCTION WHETHER IN TWO OR THREE DIMENSIONS WILL BE PROSECUTED. © 2014 EMSEAL JOINT SYSTEMS LTD.

DRAWN BY: ORK	DATE: 2017/06/30	SCALE: N.T.S.	SHEET No: 1 OF 1
------------------	---------------------	------------------	---------------------

PART NUMBER:
RJ_0600_DW_CONC